

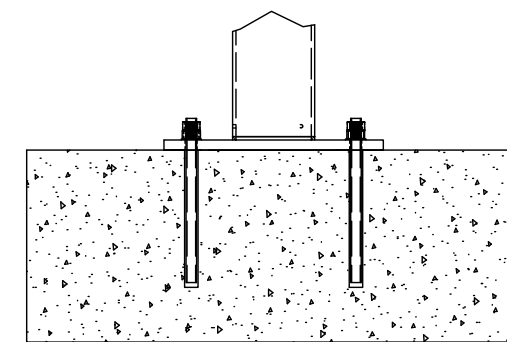
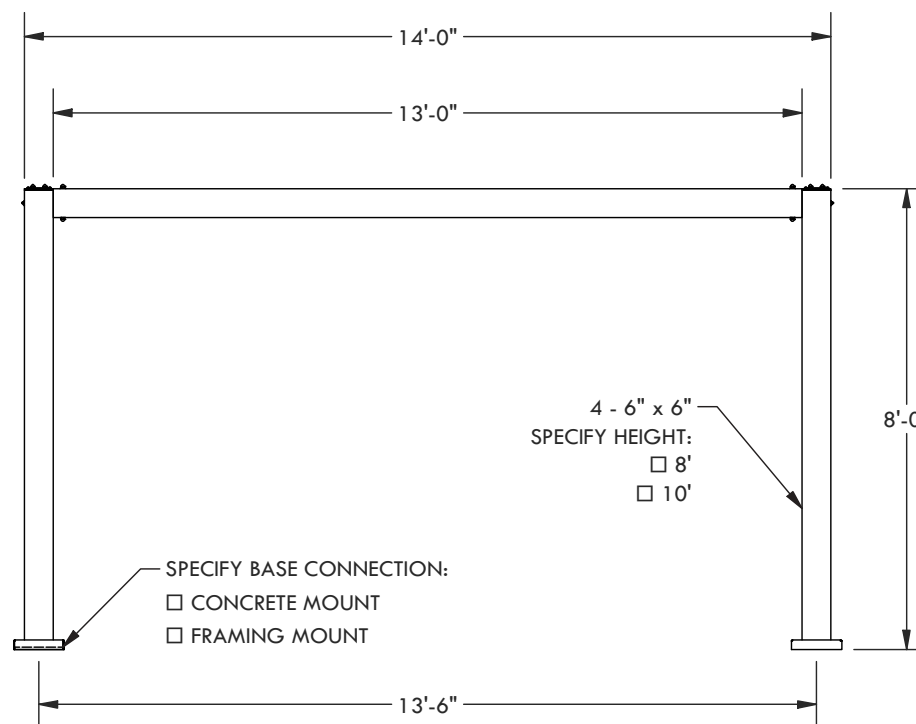
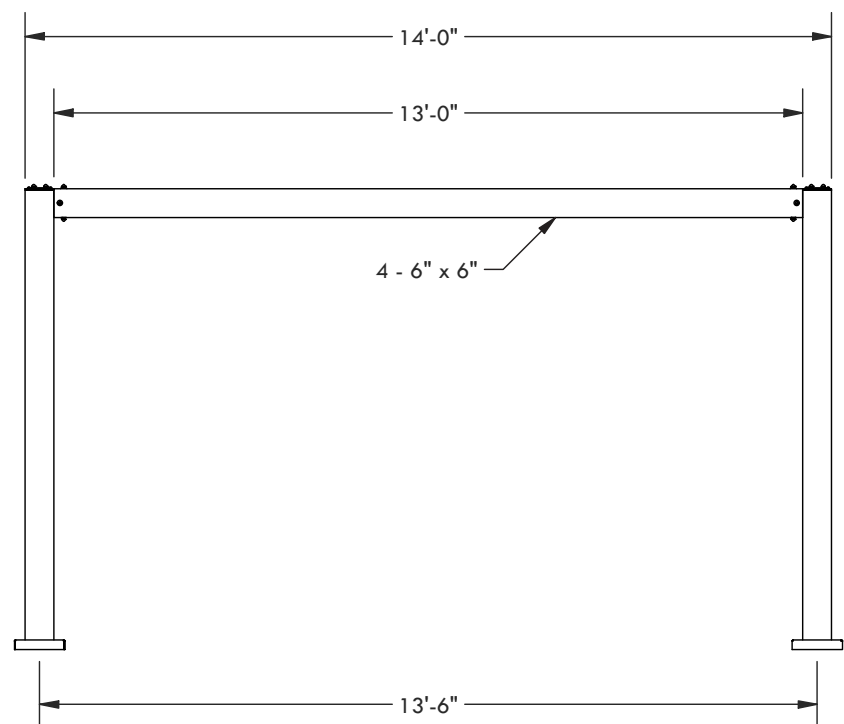


SPECIFY FABRIC:

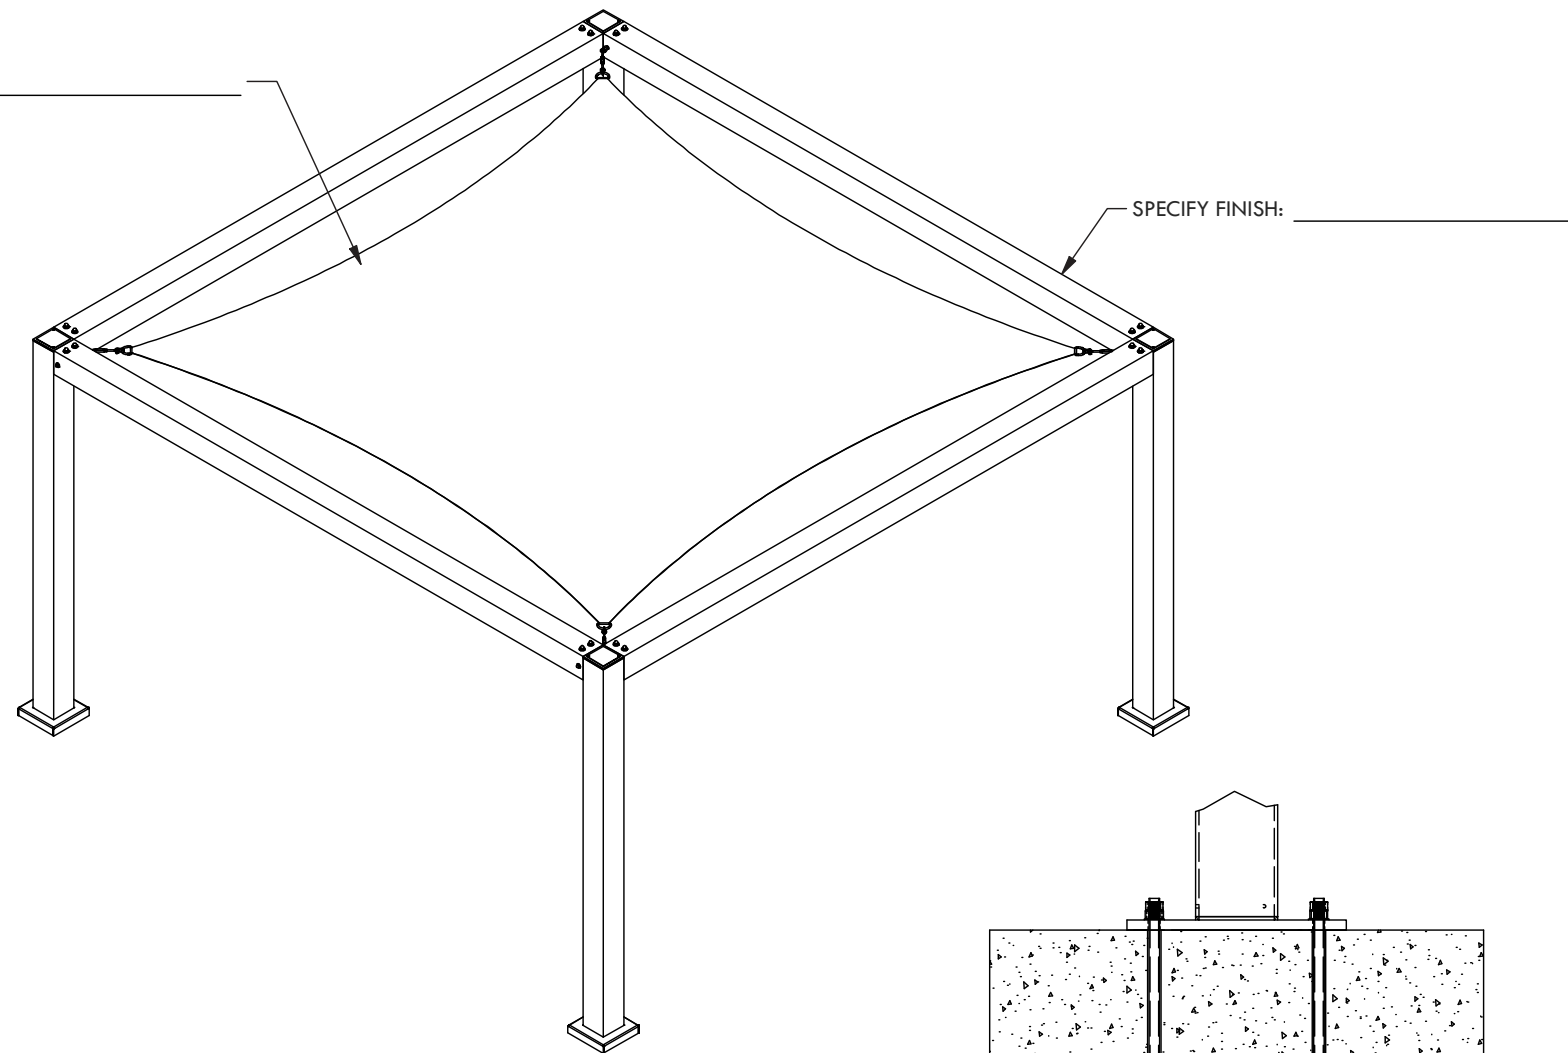

CONCRETE MOUNT

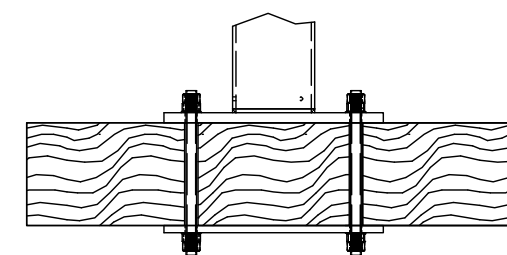

FRAMING MOUNT

DESCRIPTION			
14' WIDE X 14' PROJECTION FREESTANDING SOLIS			
REV	BY	DESCRIPTION	DATE
	PR	INITIAL RELEASE	03/09/23

© 2023 Structureworks

STRUCTUREWORKS™

www.structureworks.com 877.489.8064